



Colorbond corrugated metal
wall cladding

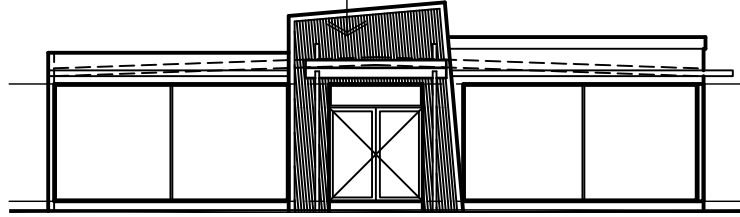

east elevation


FC sheet cladding on metal frame.
Paint finish

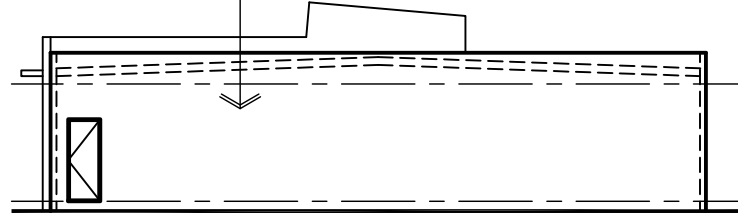

west elevation

Aluminium framed shopfront windows


Cantilevered metal framed awning

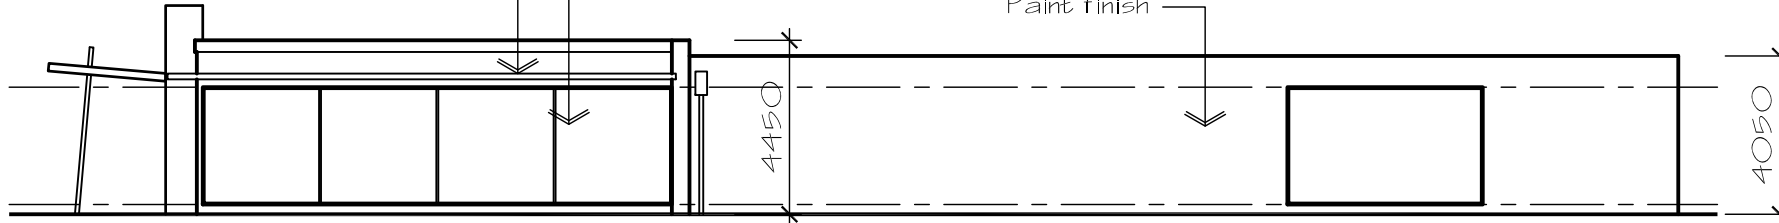

north elevation

FC sheet cladding on metal frame.
Paint finish

Selected concrete tilt panels - Paint finish.
Panels to south elevation only

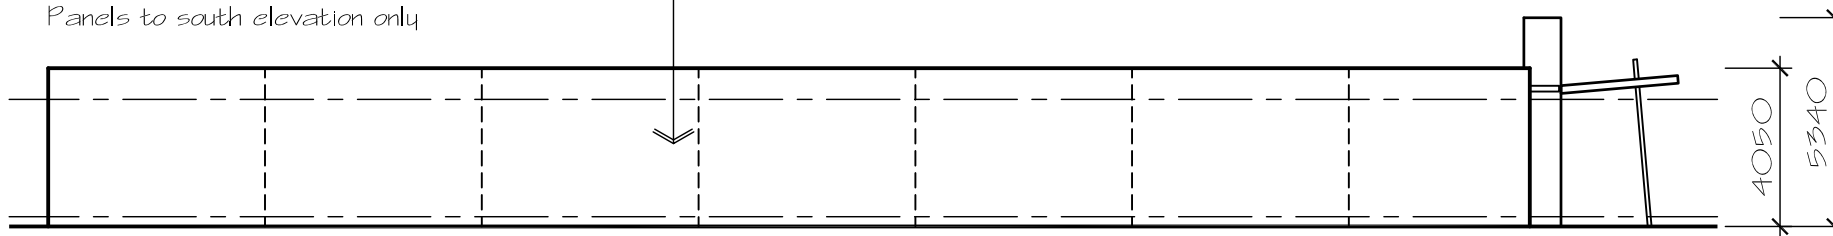

south elevation